


1 **BLDG. #14 - FIRST FLOOR PLAN**
SCALE: 1/4" = 1'-0"

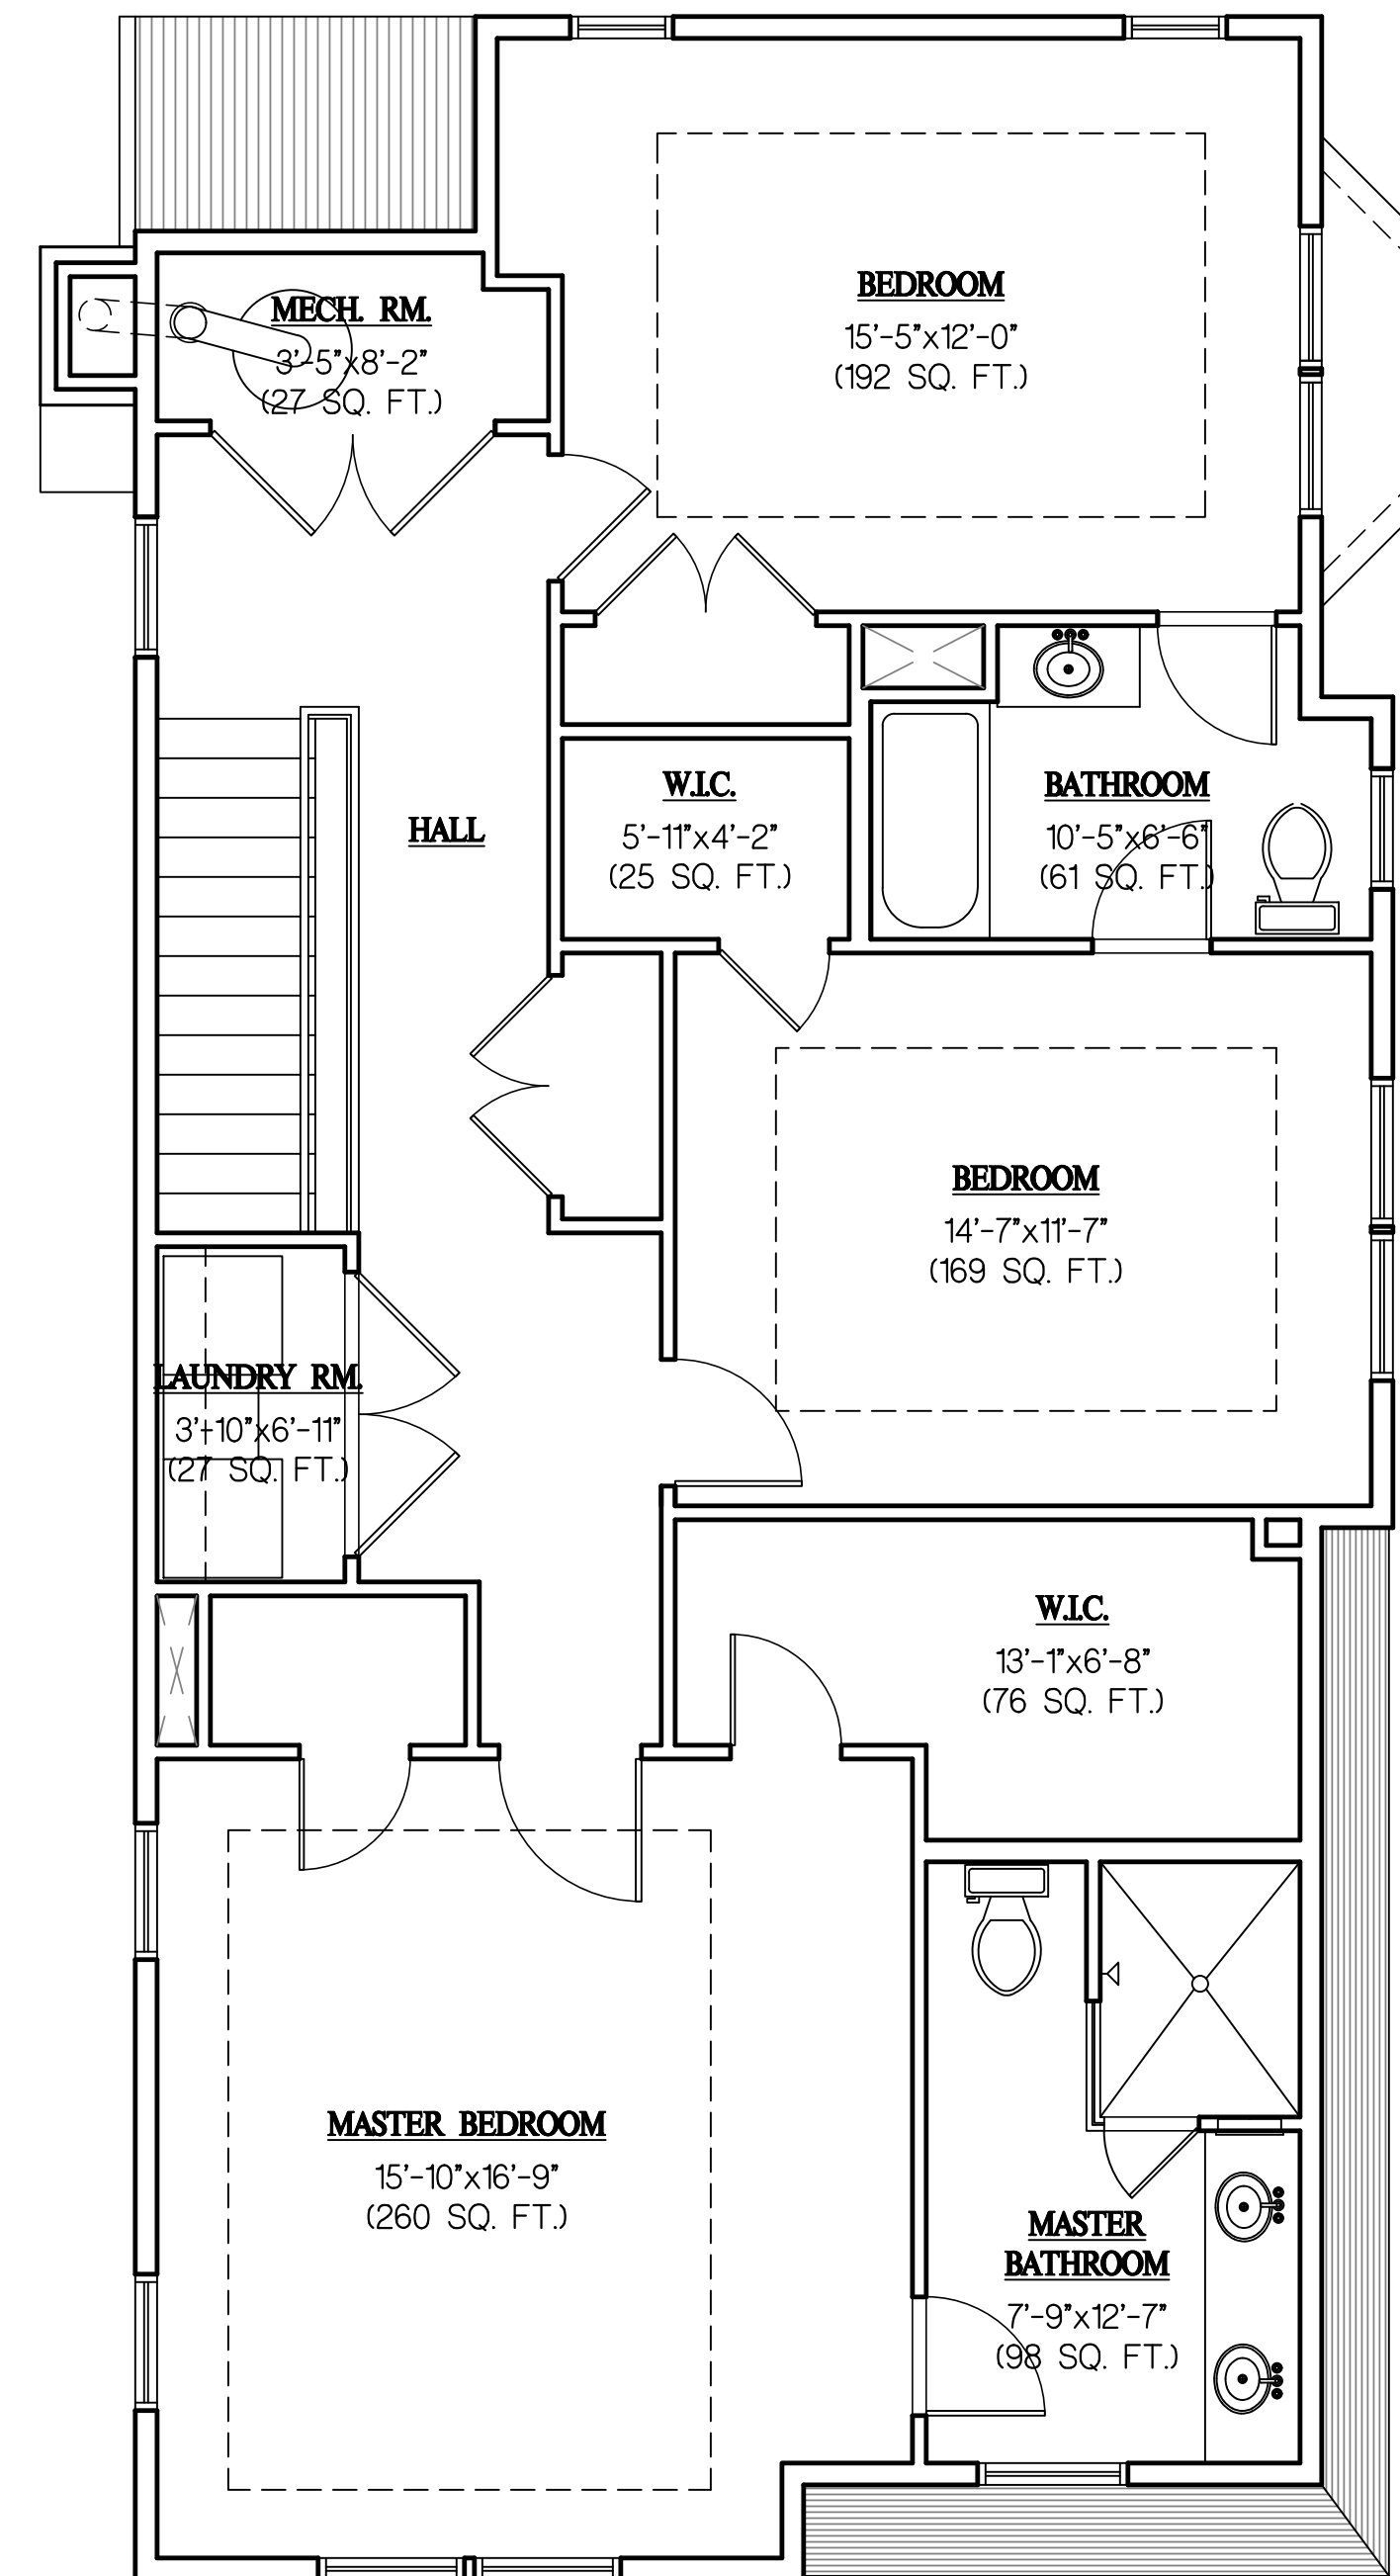

2 **BLDG. #14 - SECOND FLOOR PLAN**
SCALE: 1/4" = 1'-0"