


UNIT 15-1

UNIT 15-2

1 BLDG. #15 - FIRST FLOOR PLAN
SCALE: 1/4" = 1'-0"

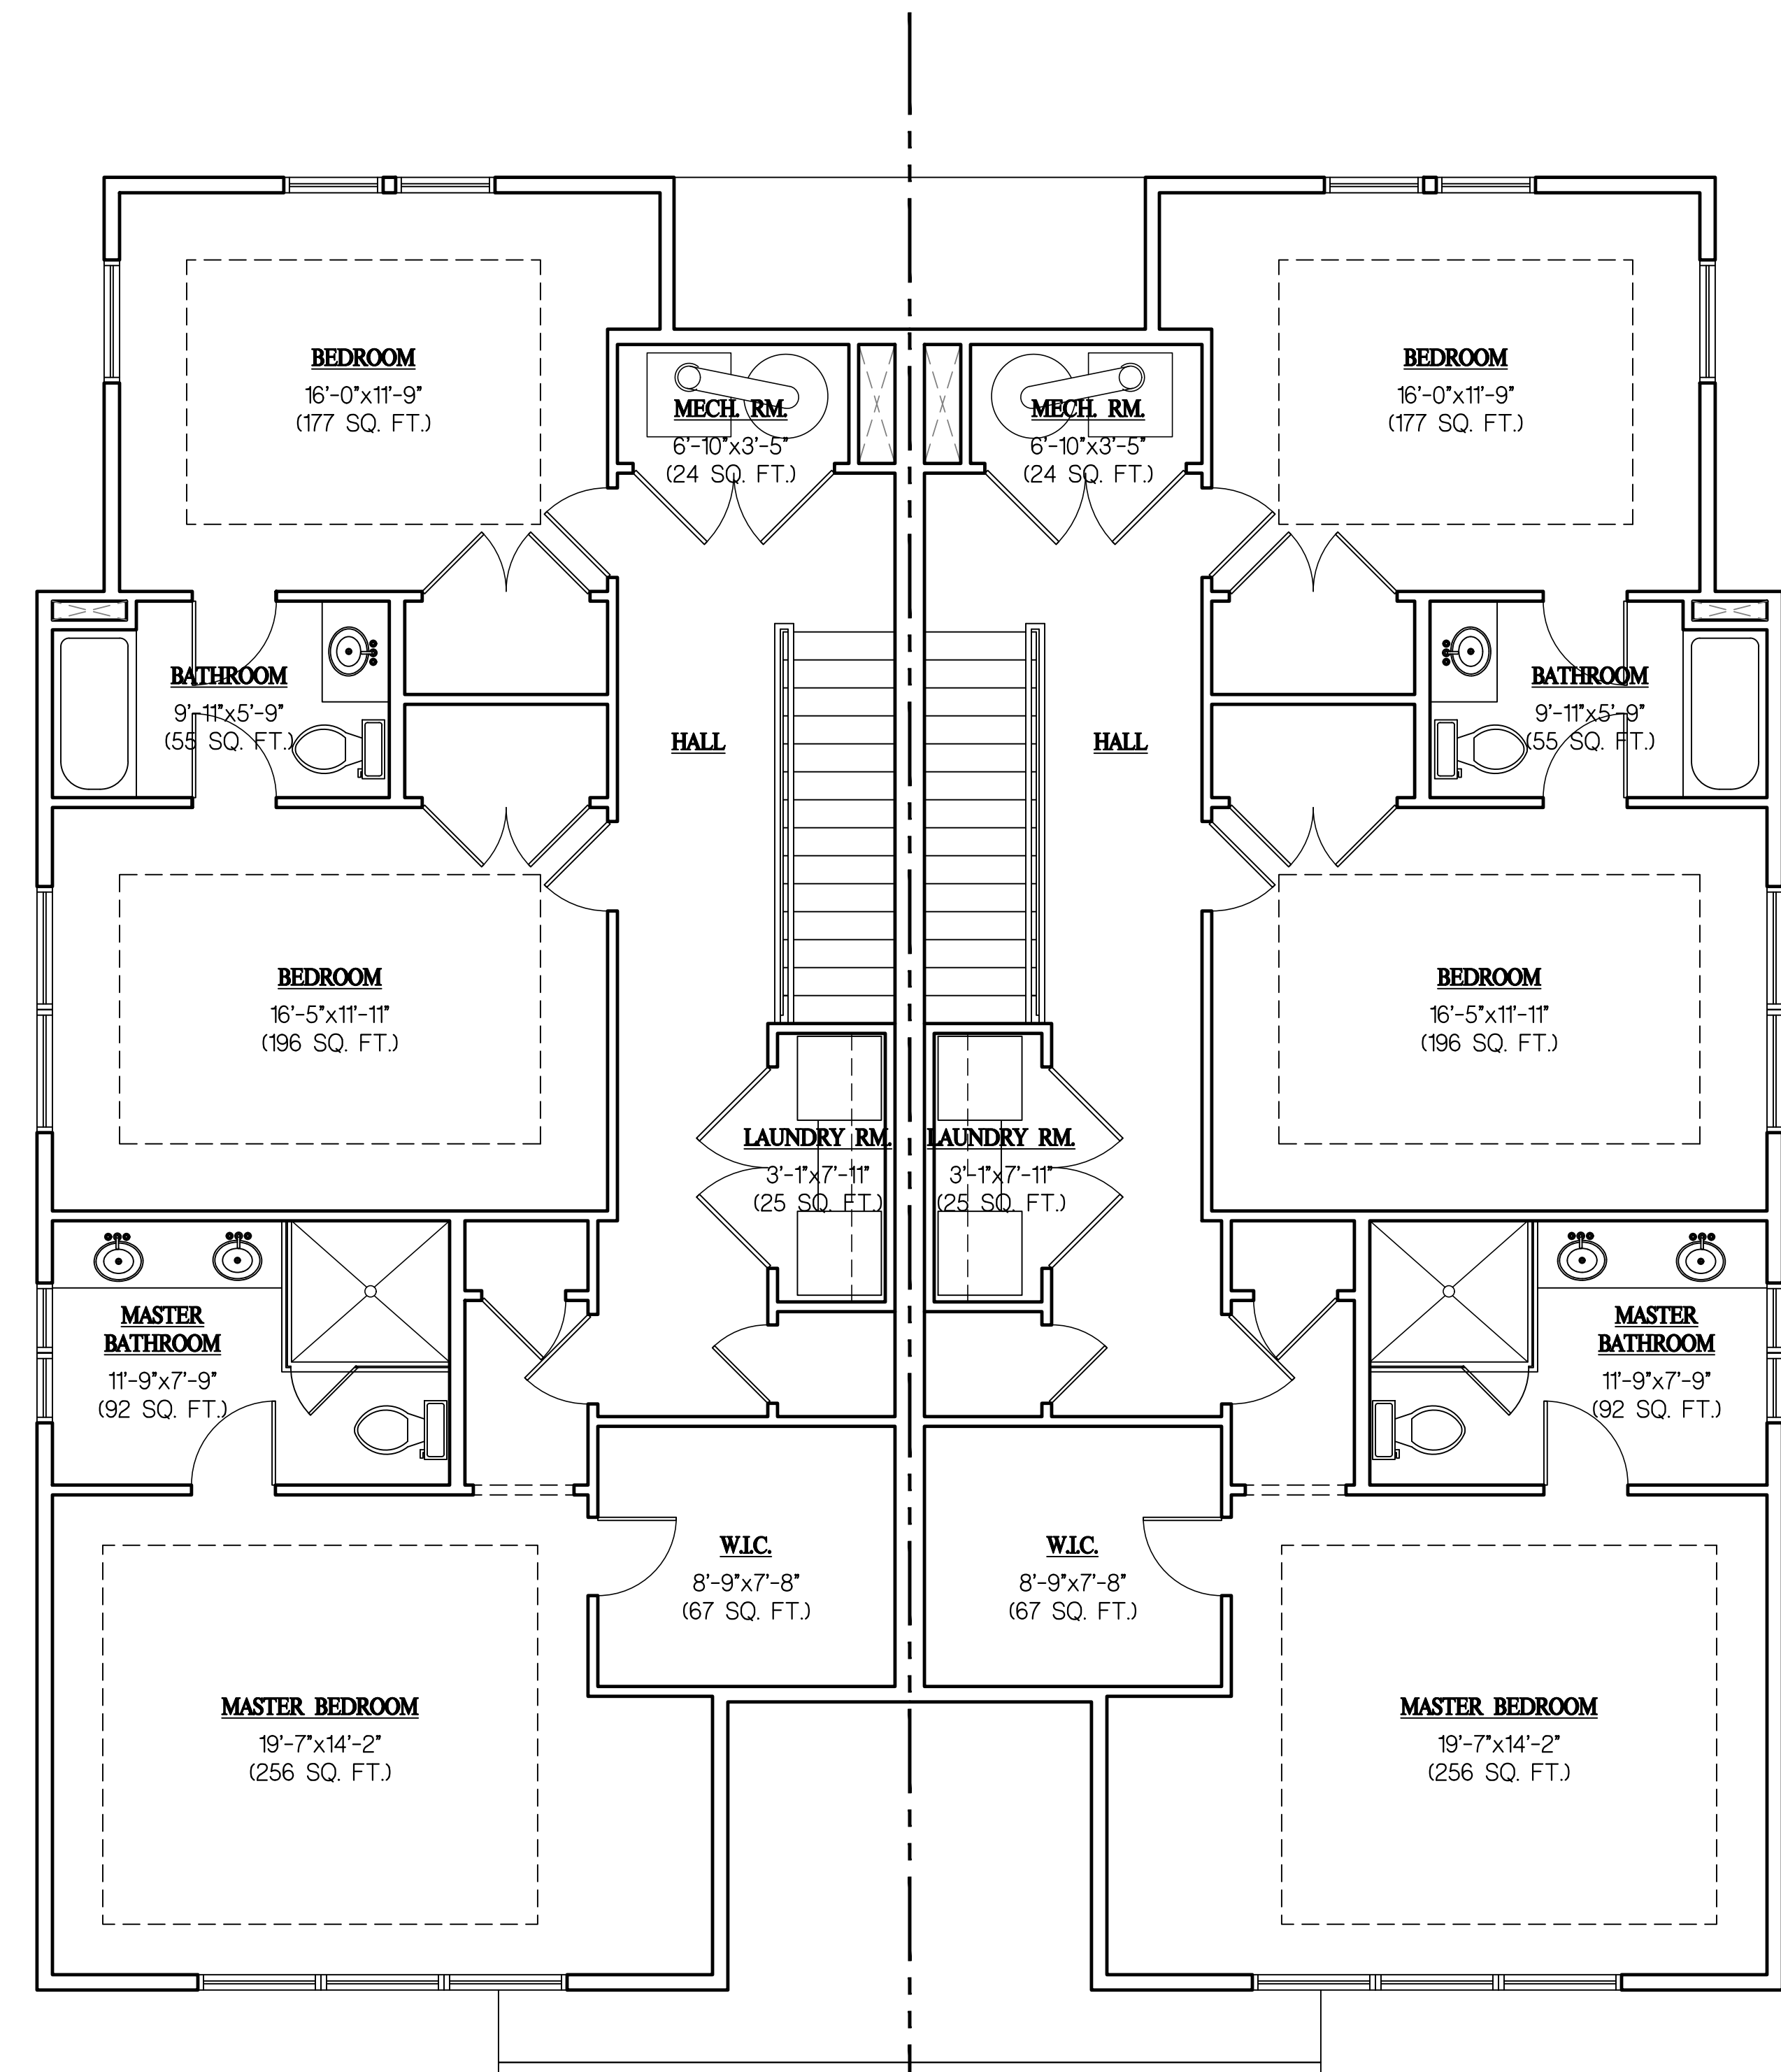

UNIT 15-1

UNIT 15-2

2 BLDG. #15 - SECOND FLOOR PLAN
SCALE: 1/4" = 1'-0"