


UNIT 16-1

UNIT 16-2

1 BLDG. #16 - FIRST FLOOR PLAN
SCALE: 1/4" = 1'-0"

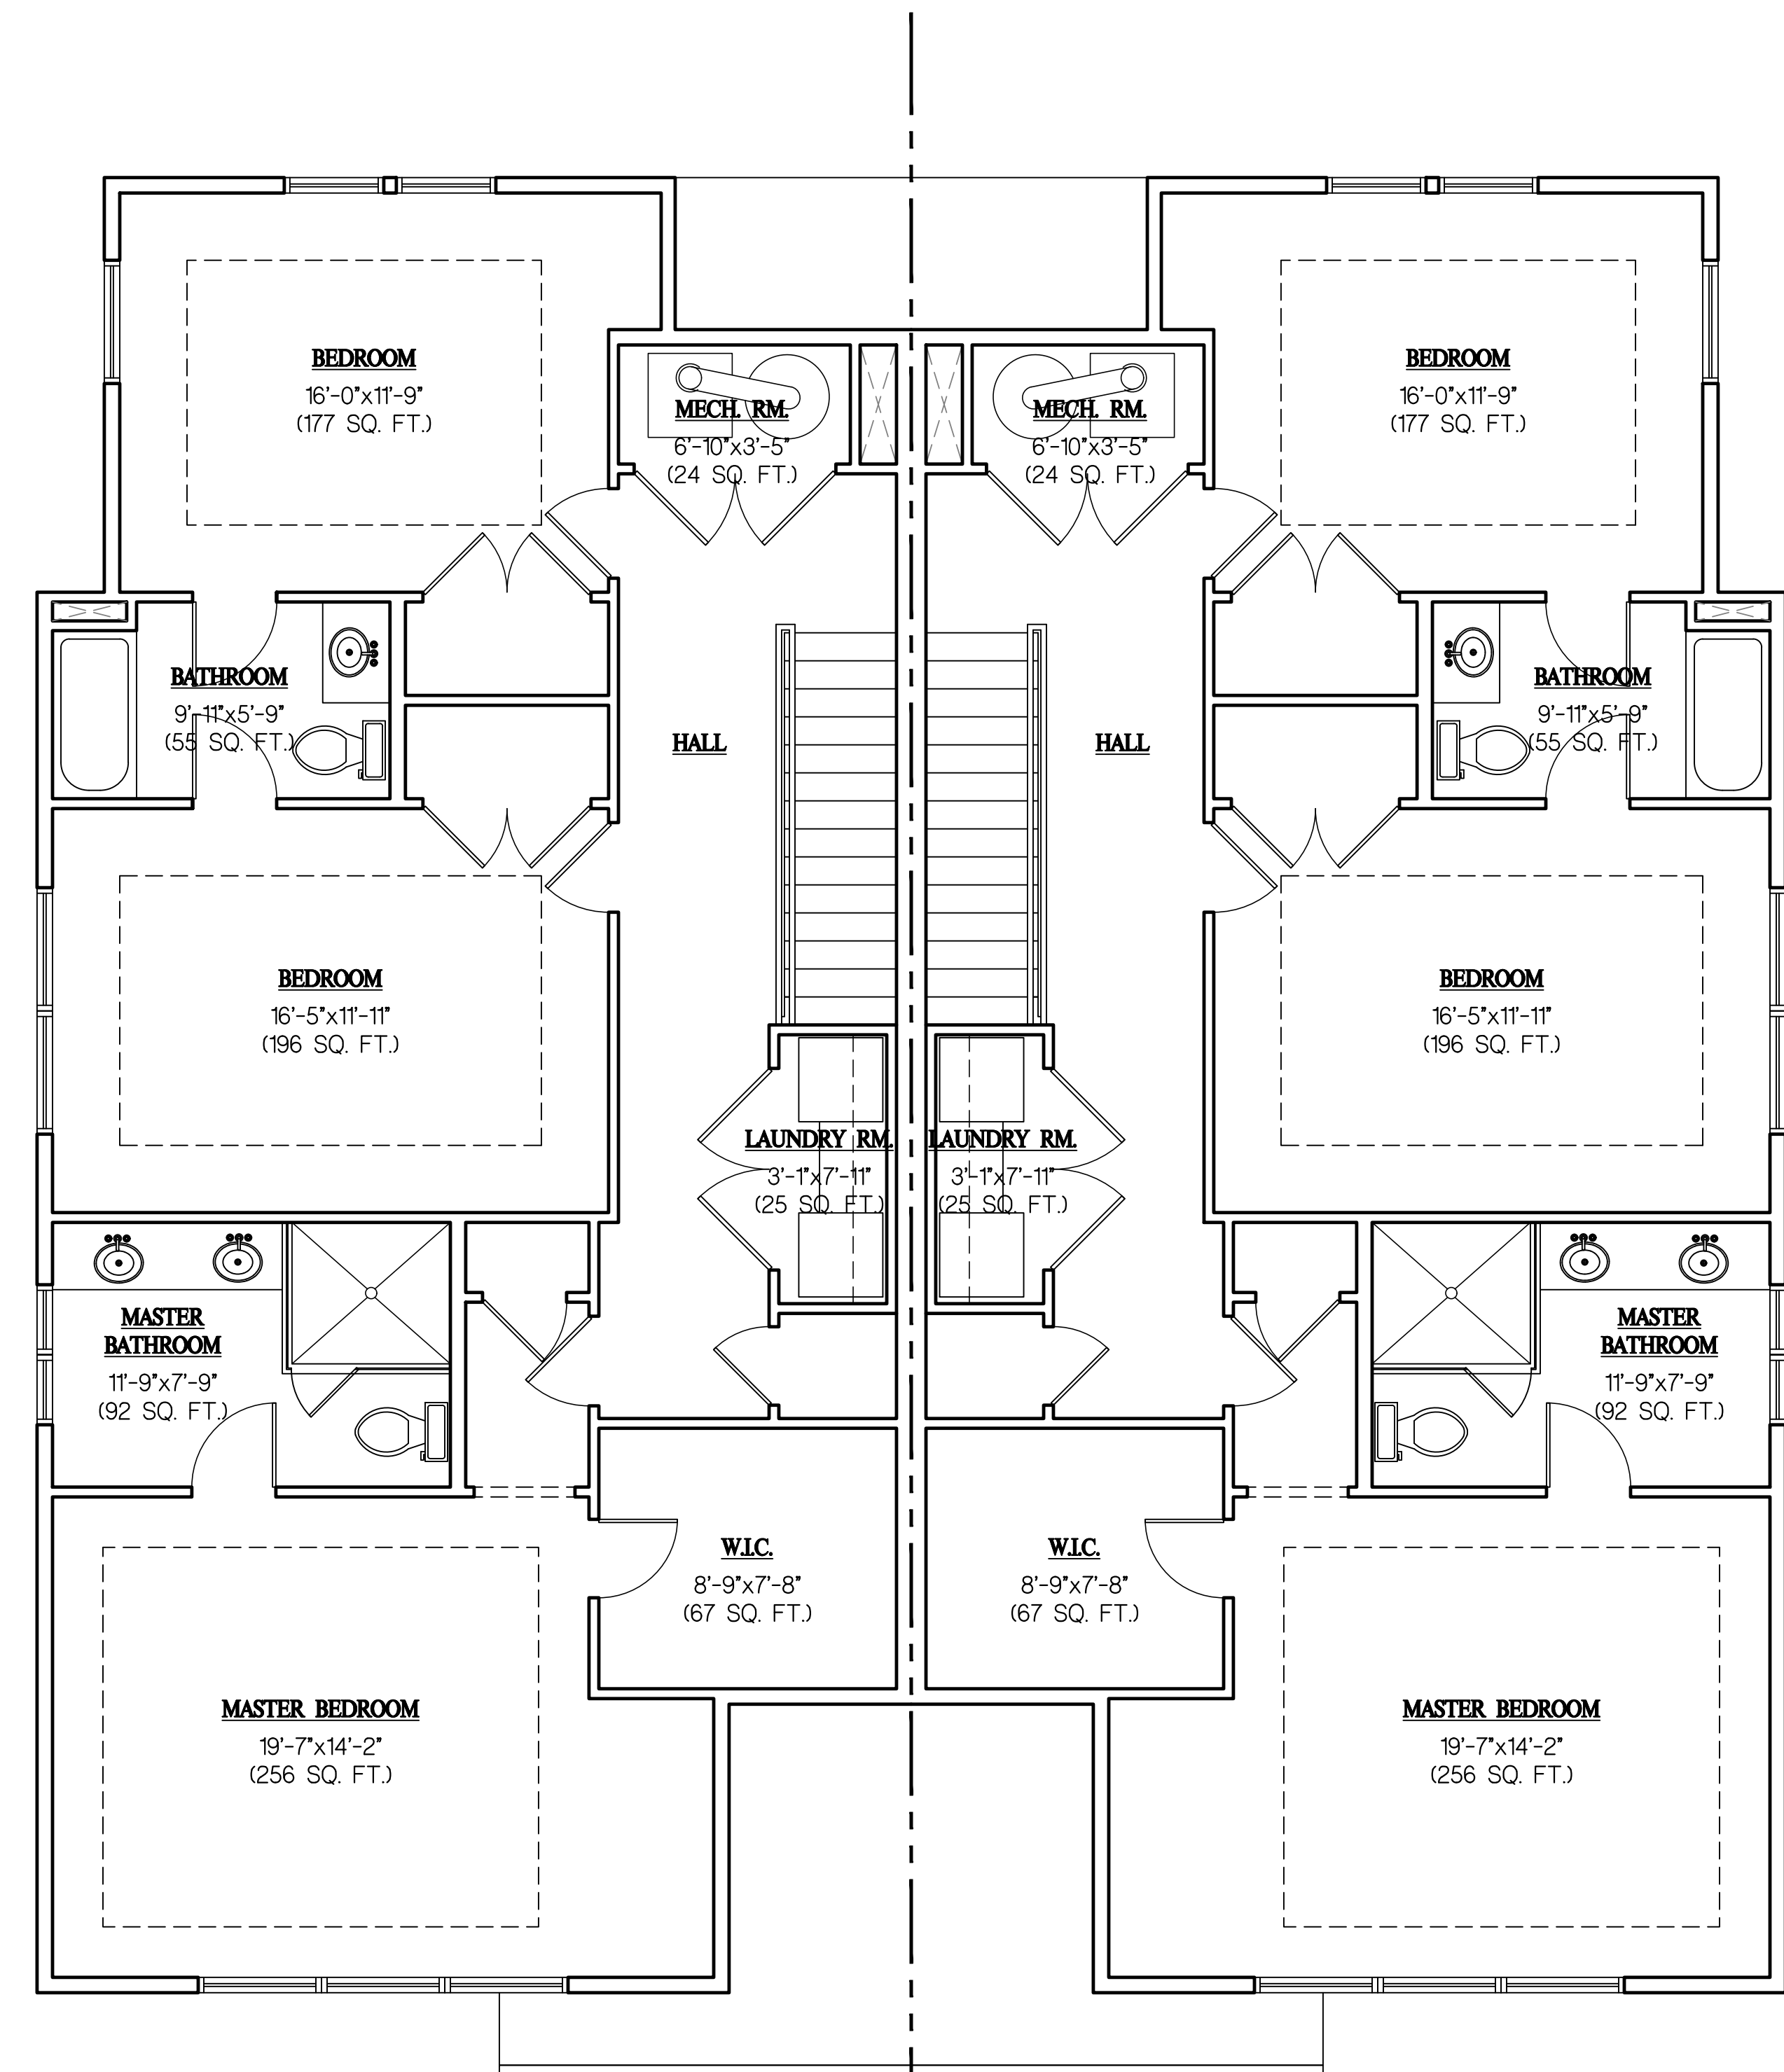

UNIT 16-1

UNIT 16-2

2 BLDG. #16 - SECOND FLOOR PLAN
SCALE: 1/4" = 1'-0"